


MADHAVARAM

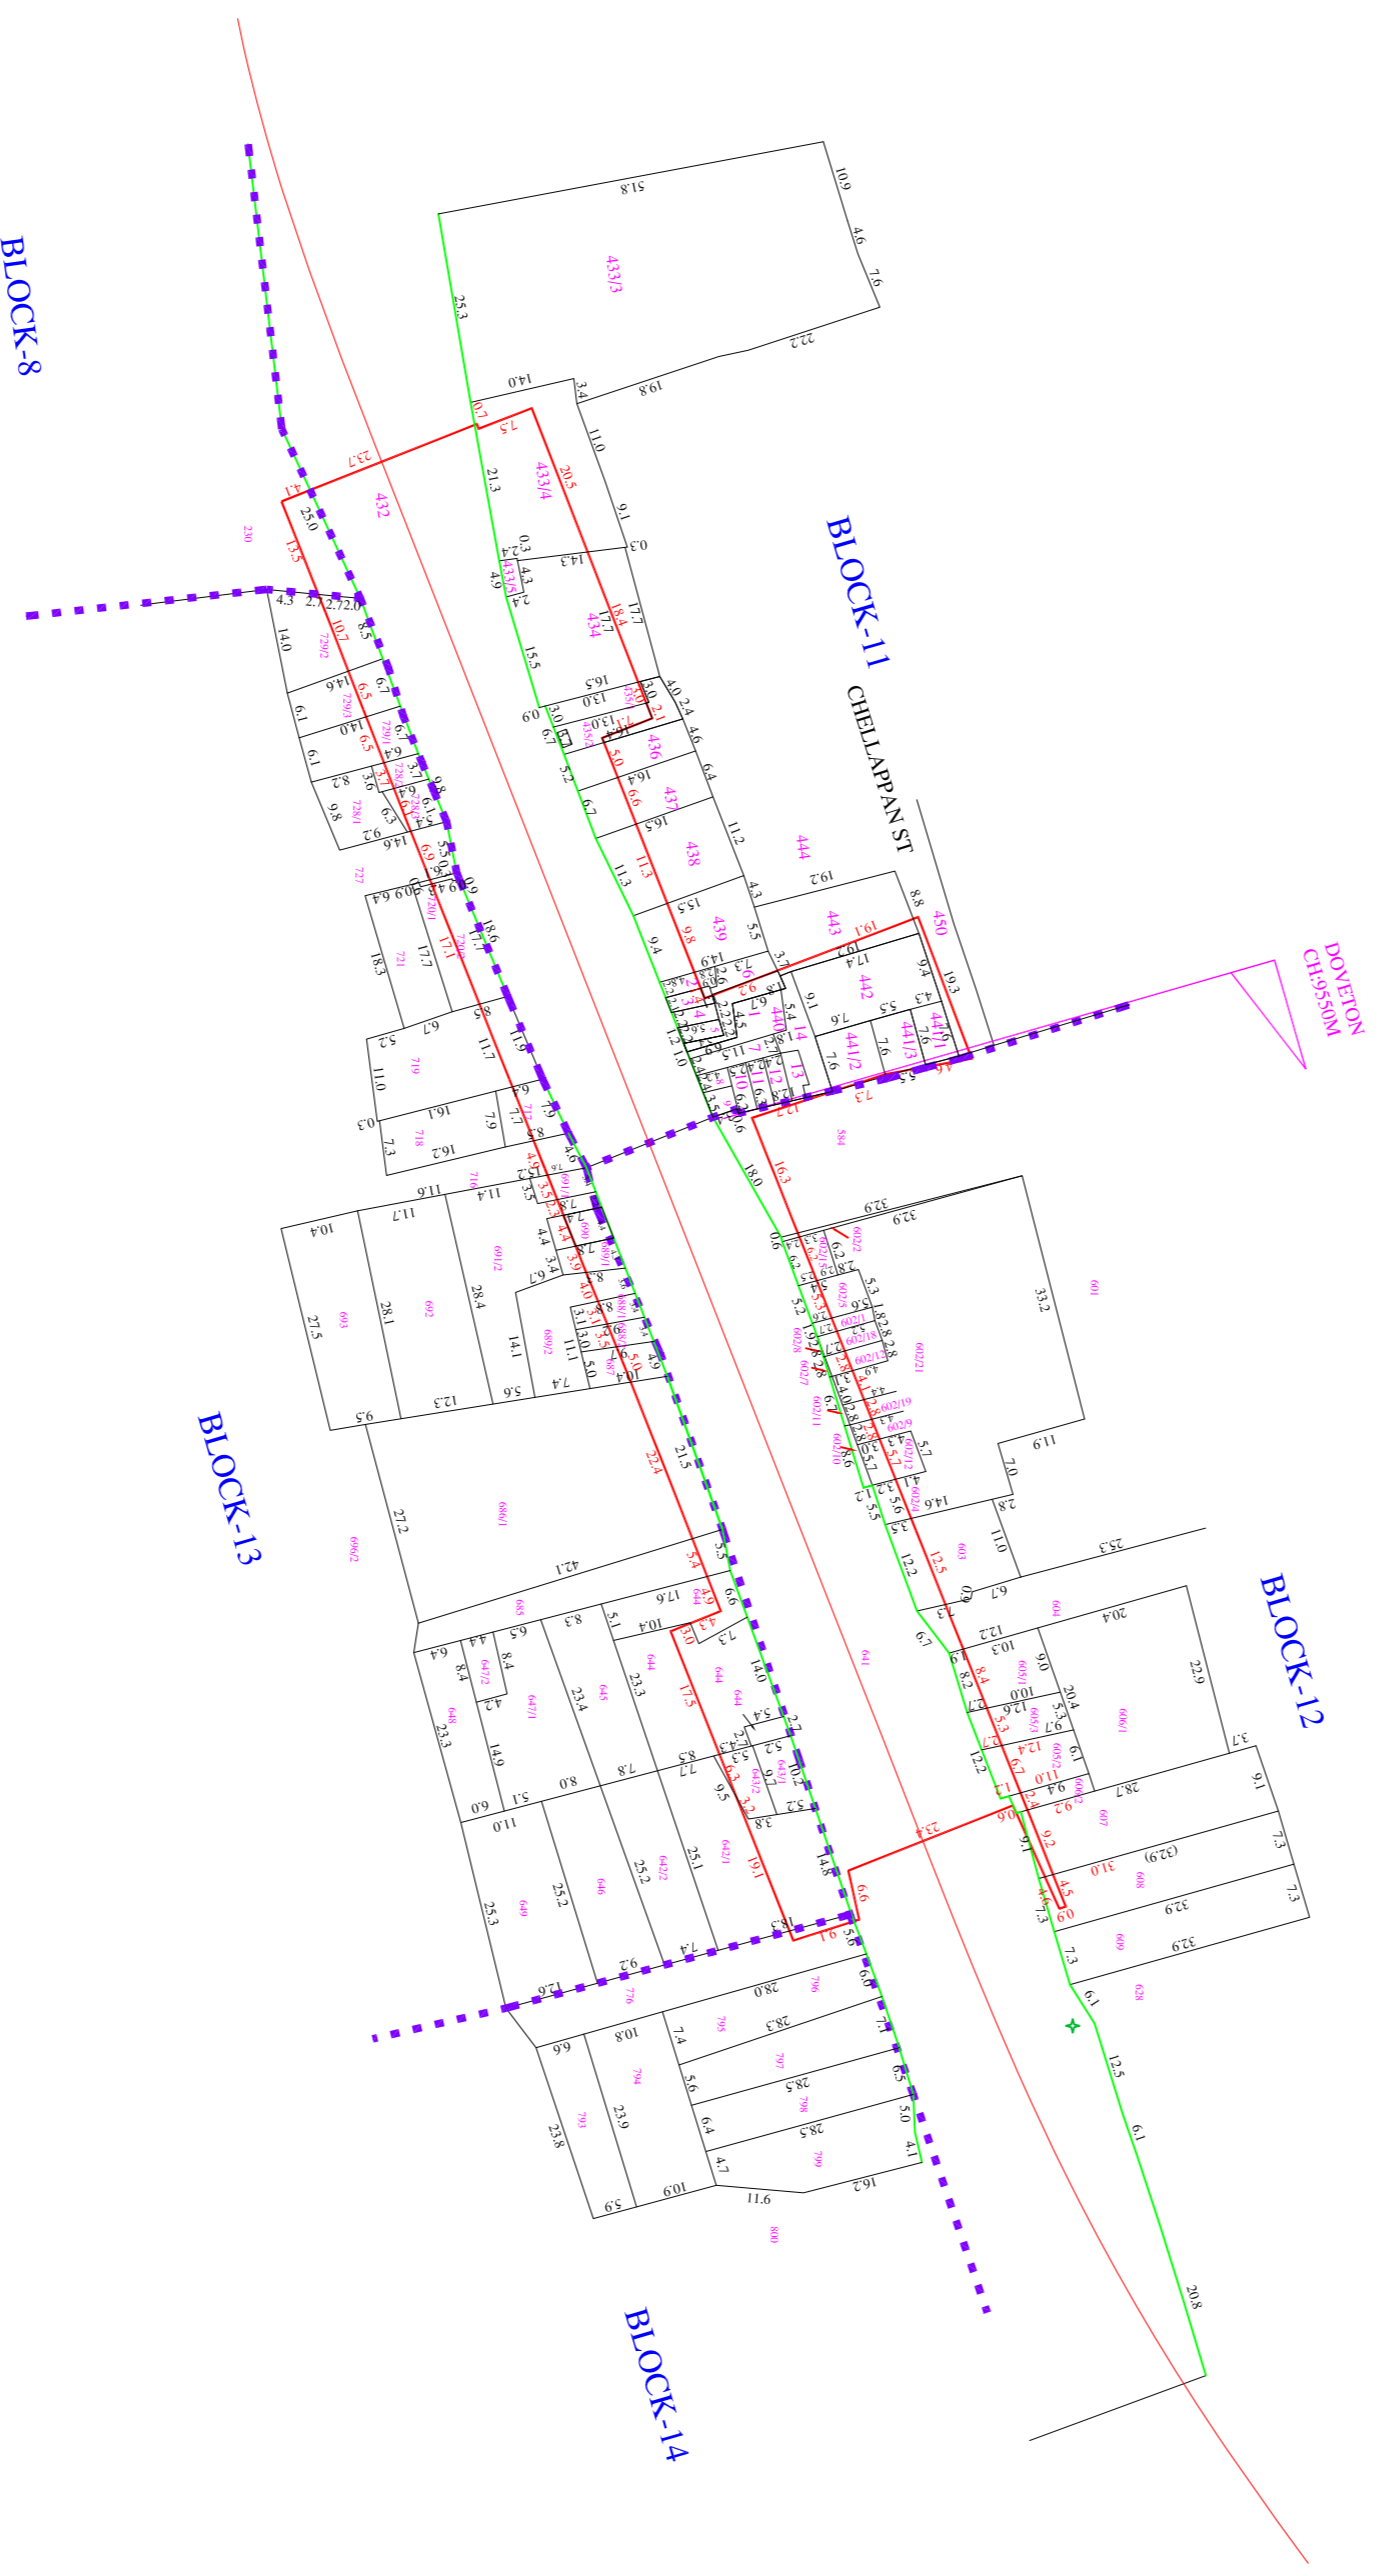

12.DOVETON JUNCTION (VILLAGE NAME - PURASAWALKAM)

SIRUSERI



LEGEND

- PROPOSED CMRL STATION BOUNDARY
- BLOCK BOUNDARY
- FIELD BOUNDARY
- ROAD BOUNDARY

CLIENT : CHENNAI METRO RAIL LIMITED Admin Building, CMRL Depot, Poornambee High Road, Koyambedu, Chennai - 600 107. Ptc. 044-23792200, Fax: 044-23792200, Email: chennaimetrorail@gmail.com		SURVEY CONSULTANT : Prime Meridian Surveys Private Limited., New No. 68/6 (Old No. 63/6), Madhavaji Apartment, Jones Road, Saidapet, Chennai - 600 015. Ptc. 044-2381 3688, Fax: 044-2381 3689, Email: meridian-surveys@gmail.com	
GENERAL NOTES : 1. ALL DIMENSIONS ARE IN METER UNLESS OTHERWISE NOTED			
DESIGNED/DRAWN: G.SIVA		C&M (U/S) - CMRL	
TITLE : 12.DOVETON JUNCTION		SHEET NO 1 of 1	
DRAWING NAME: LAND PLAN SCHEDULE		SHEET SIZE A1	
DRAWING NUMBER: PMSPL/CMRL/PII/COR 3/STN/ILPS/12		SCALE: 1:1000	
		DRAWN DATE: 28-08-2018	

REV.	DATE	DESCRIPTION