



MADHAVARAM

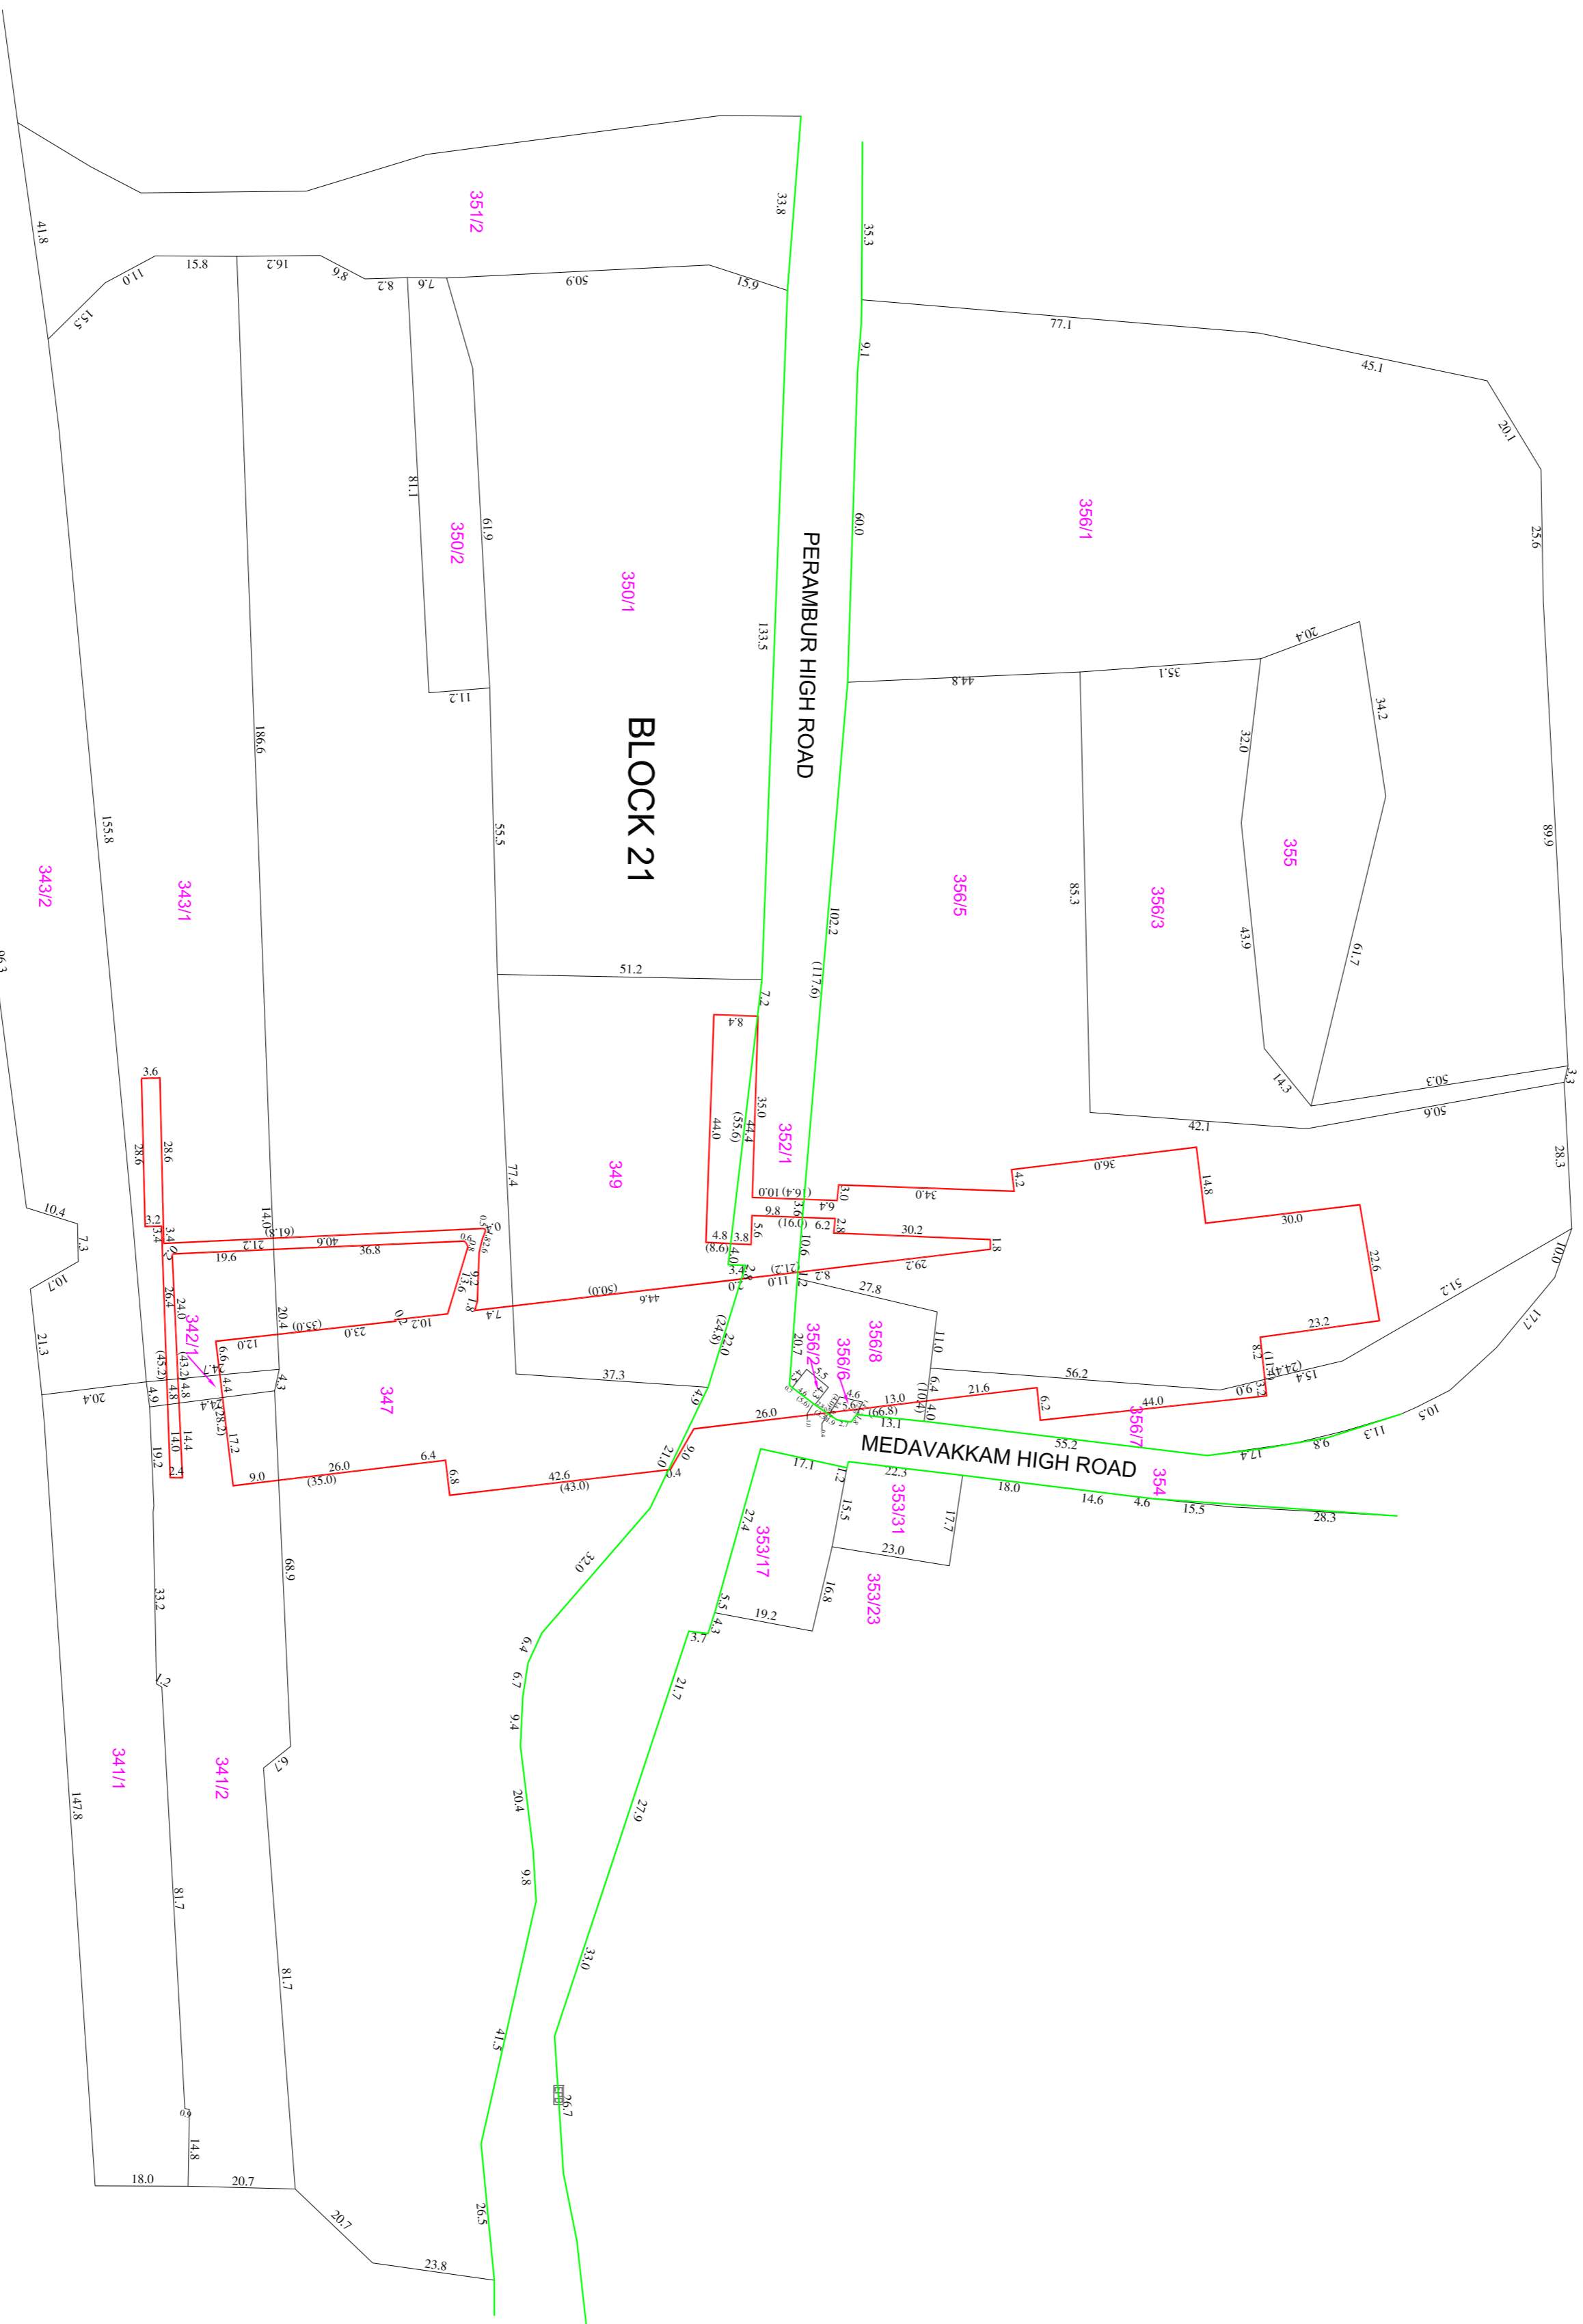

# 7. PERAMBUR METRO (VILLAGE NAME - PERAMBUR)

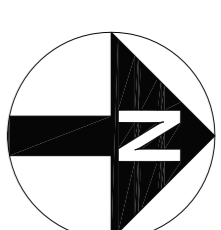

**LEGEND**

- PROPOSED CMRL STATION BOUNDARY
- BLOCK BOUNDARY
- FIELD BOUNDARY
- ROAD AND STREET BOUNDARY

<p>CLIENT :</p> <p><b>CHENNAI METRO RAIL LIMITED</b></p> <p>Adma Building, CMRL Depot, Poornima High Road, Koyambedu, Chennai - 600 107. Ptc. 04-23192000, Fax: 04-23192200. Email: chennaimetrorail@gmail.com</p>	<p>SURVEY CONSULTANT :</p> <p><b>Prime Meridian Surveys Private Limited.</b></p> <p>New No. 68/6 (Old No. 63/6), Madhavangal Apartment, Jones Road, Saidapet, Chennai - 600 015. Ptc. 04-231 9868, Fax: 04-231 9869. Email: meridian-surveys@gmail.com</p>	<p>GENERAL NOTES:</p> <p>1. ALL DIMENSIONS ARE IN METER UNLESS OTHERWISE NOTED.</p>												
<table border="1" style="width: 100%; border-collapse: collapse;"> <thead> <tr> <th>REV.</th> <th>DATE</th> <th>DESCRIPTION</th> </tr> </thead> <tbody> <tr> <td> </td> <td> </td> <td> </td> </tr> <tr> <td> </td> <td> </td> <td> </td> </tr> <tr> <td> </td> <td> </td> <td> </td> </tr> </tbody> </table>			REV.	DATE	DESCRIPTION									
REV.	DATE	DESCRIPTION												
<p>CGM (UG) - CMRL</p>														
<p>DESIGNED/DRAWN:</p> <p>CHECKED: <b>G.SVA</b></p>														
<p><b>CHENNAI METRO RAIL PROJECT PHASE - II</b></p> <p>TITLE : PERAMBUR METRO</p> <p>DRAWING NAME: LAND PLAN SCHEDULE</p> <p>DRAWING NUMBER: PMSPL/CMRL/PII/COR 3/STN/ILPS/7</p>														
		<p>SHEET NO: A1</p> <p>SHEET SIZE: 1' x 1'</p> <p>SCALE: 1:1000</p> <p>DRAWN DATE: 26-06-2018</p>												

SIRUSERI

