



STATION No.09.KOLATHUR

VILLAGE NAME - KOLATHUR

MADHAVARAM



SHOLINGANALLUR

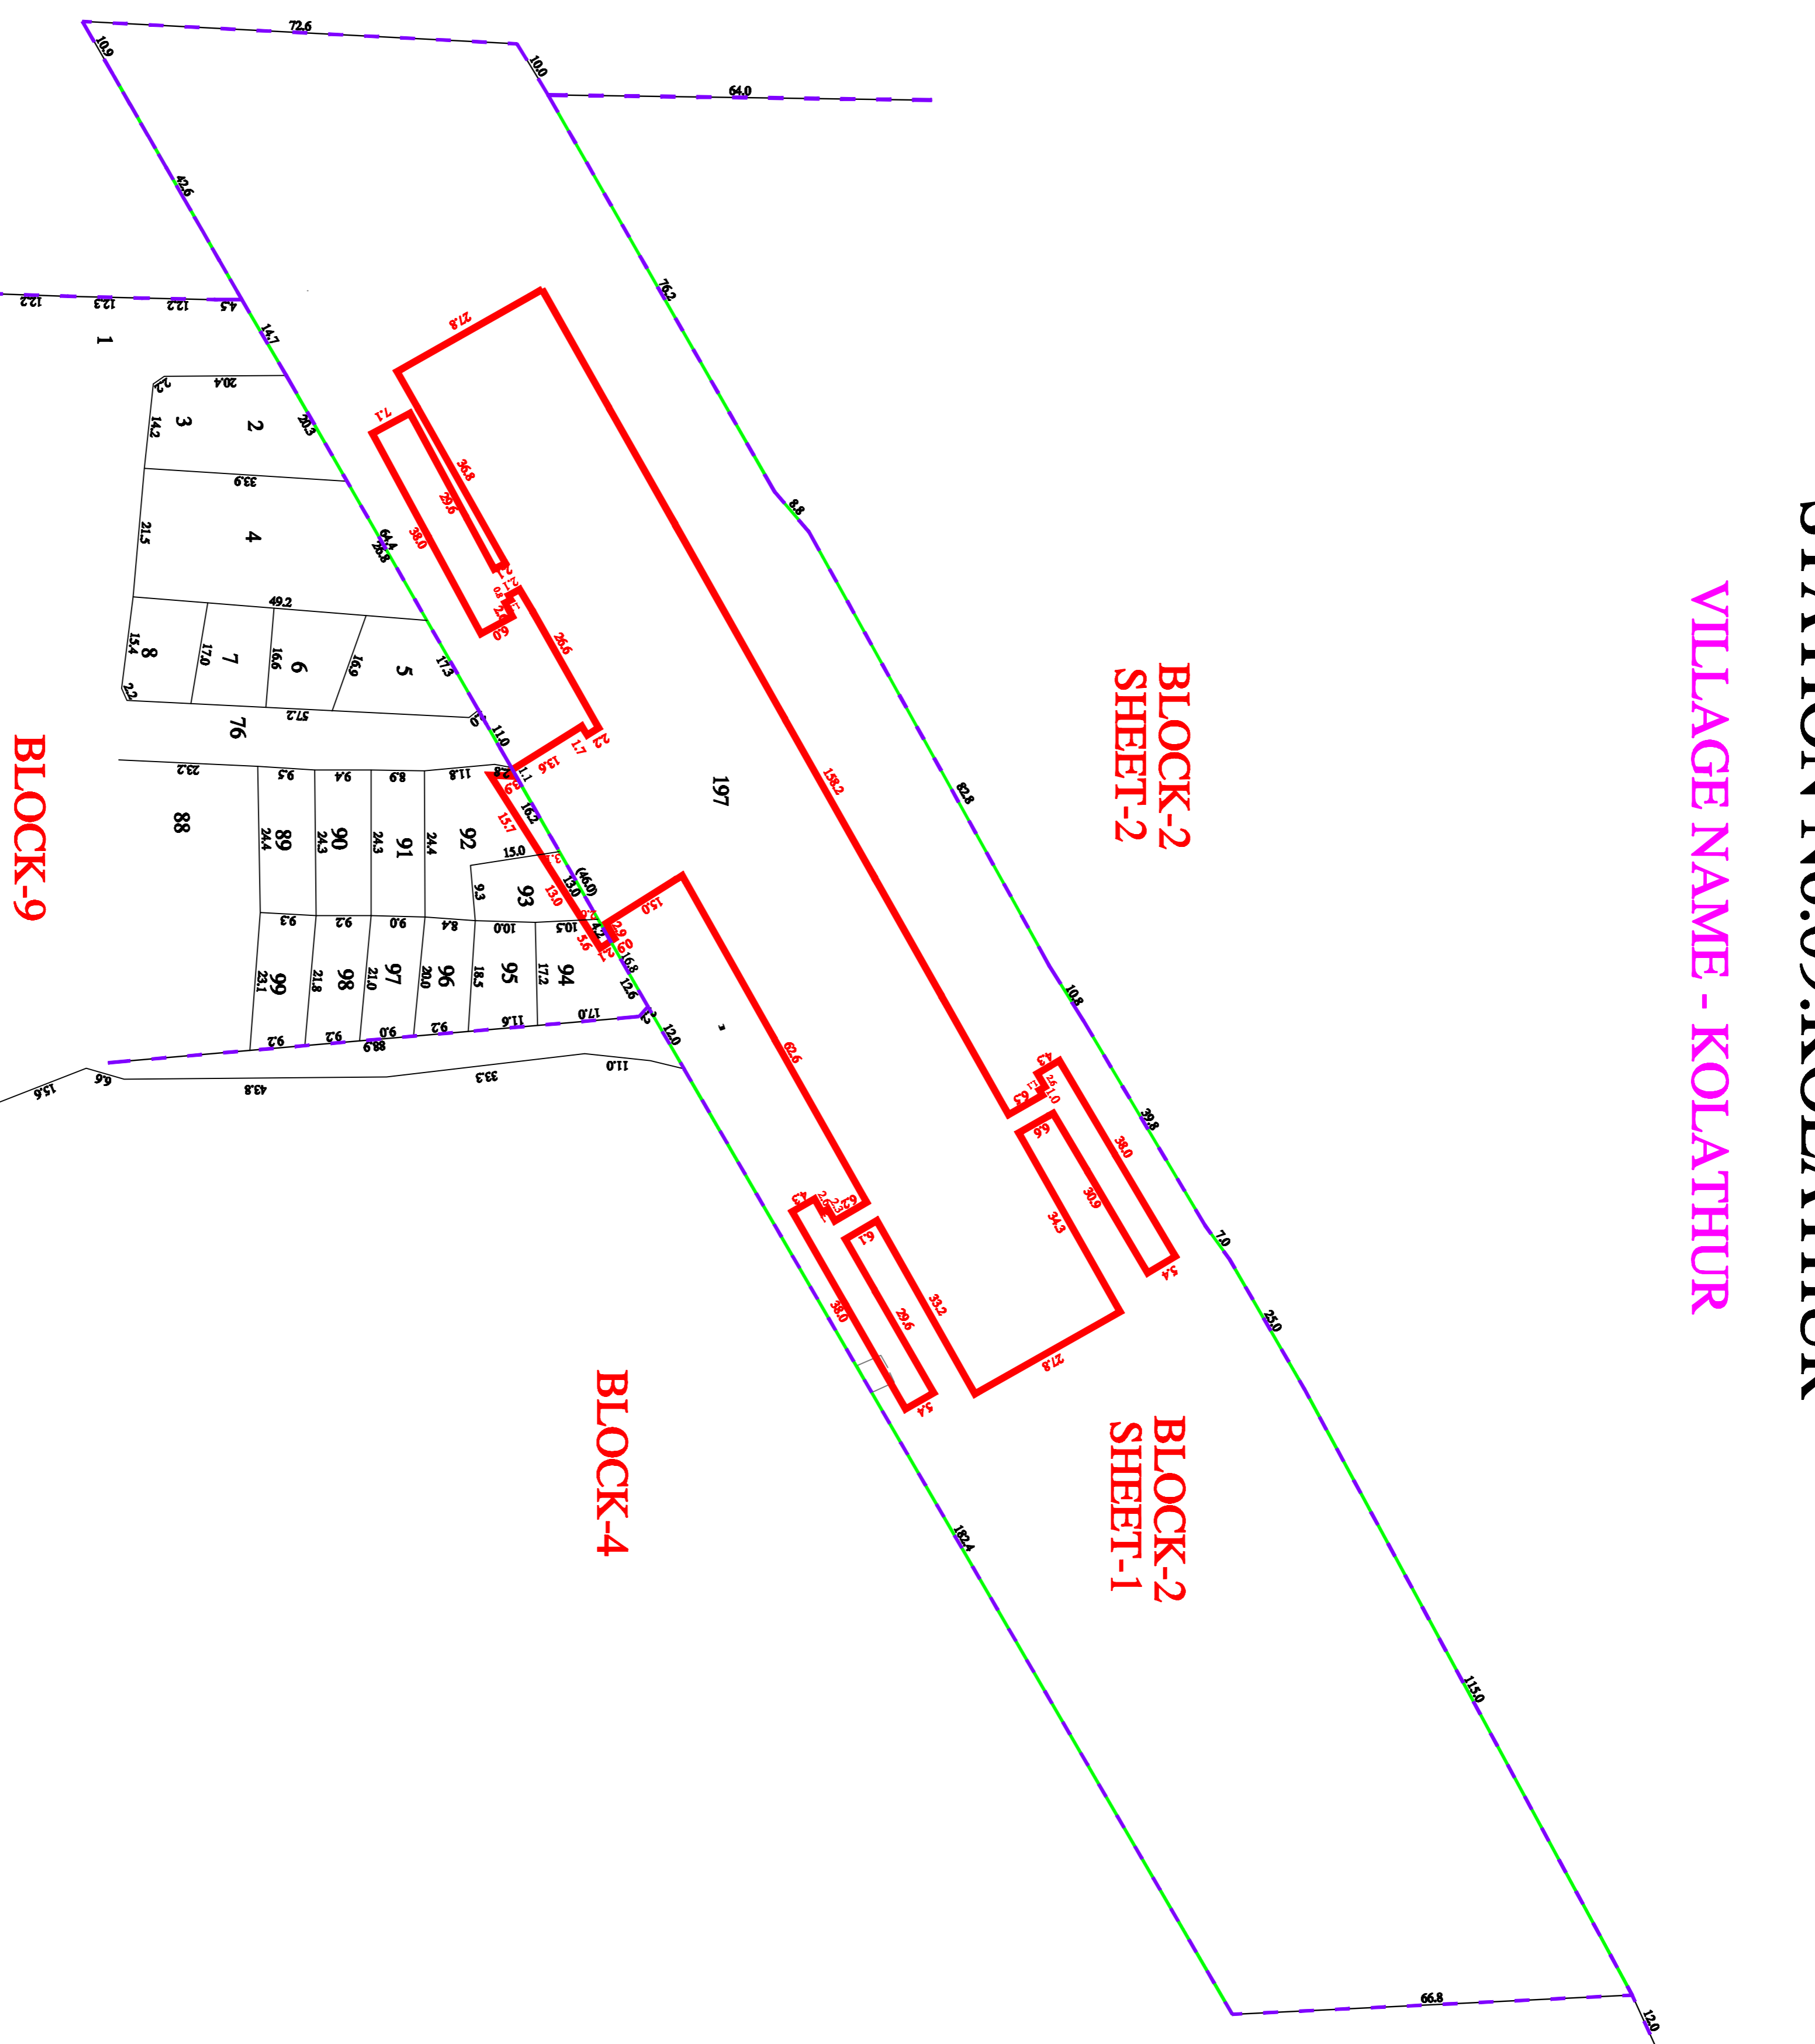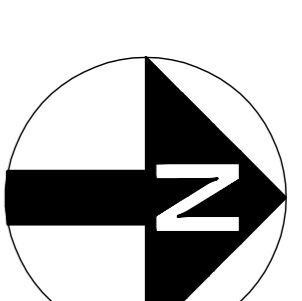

LEGEND

- PROPOSED CMRL STATION BOUNDARY
- BLOCK BOUNDRY
- FIELD BOUNDRY
- ROAD BOUNDRY

CHENNAI METRO RAIL LIMITED

Admin Building, CMRL Dept,
Poonambala High Road,
Koyambalur, Chennai - 600 107
Ph: 044-23192200, Fax: 044-23192200,
Email: chennai@cmrl.com

PRIME MERIDIAN SURVEYS PRIVATE LIMITED

New No. 88/6 (Old No. 63/6),
Medhampalayam Apartment, Jones Road,
Saidapet, Chennai - 600 015.
Ph: 044-28138888, Fax: 044-28138888,
Email: meridian@prime-meridian.com

GENERAL NOTES:
1. ALL DIMENSIONS ARE IN METERS, UNLESS OTHERWISE NOTED.

REV.	DATE	DESCRIPTION
------	------	-------------

CGM (UG) - CMRL

DESIGNED BY: _____
CHECKED BY: **G.SIVA**

CHENNAI METRO RAIL PROJECT PHASE - II	
TITLE:	KOLATHUR
DRAWING NAME:	LAND PLAN SCHEDULE
DRAWING NUMBER:	PMS/PL/CMRL/PI/CCOR/S/STN/L/PS/9
SHEET NO:	1 of 1
SHEET SIZE:	A1
SCALE:	1:1000
DRAWN DATE:	28-06-2018