
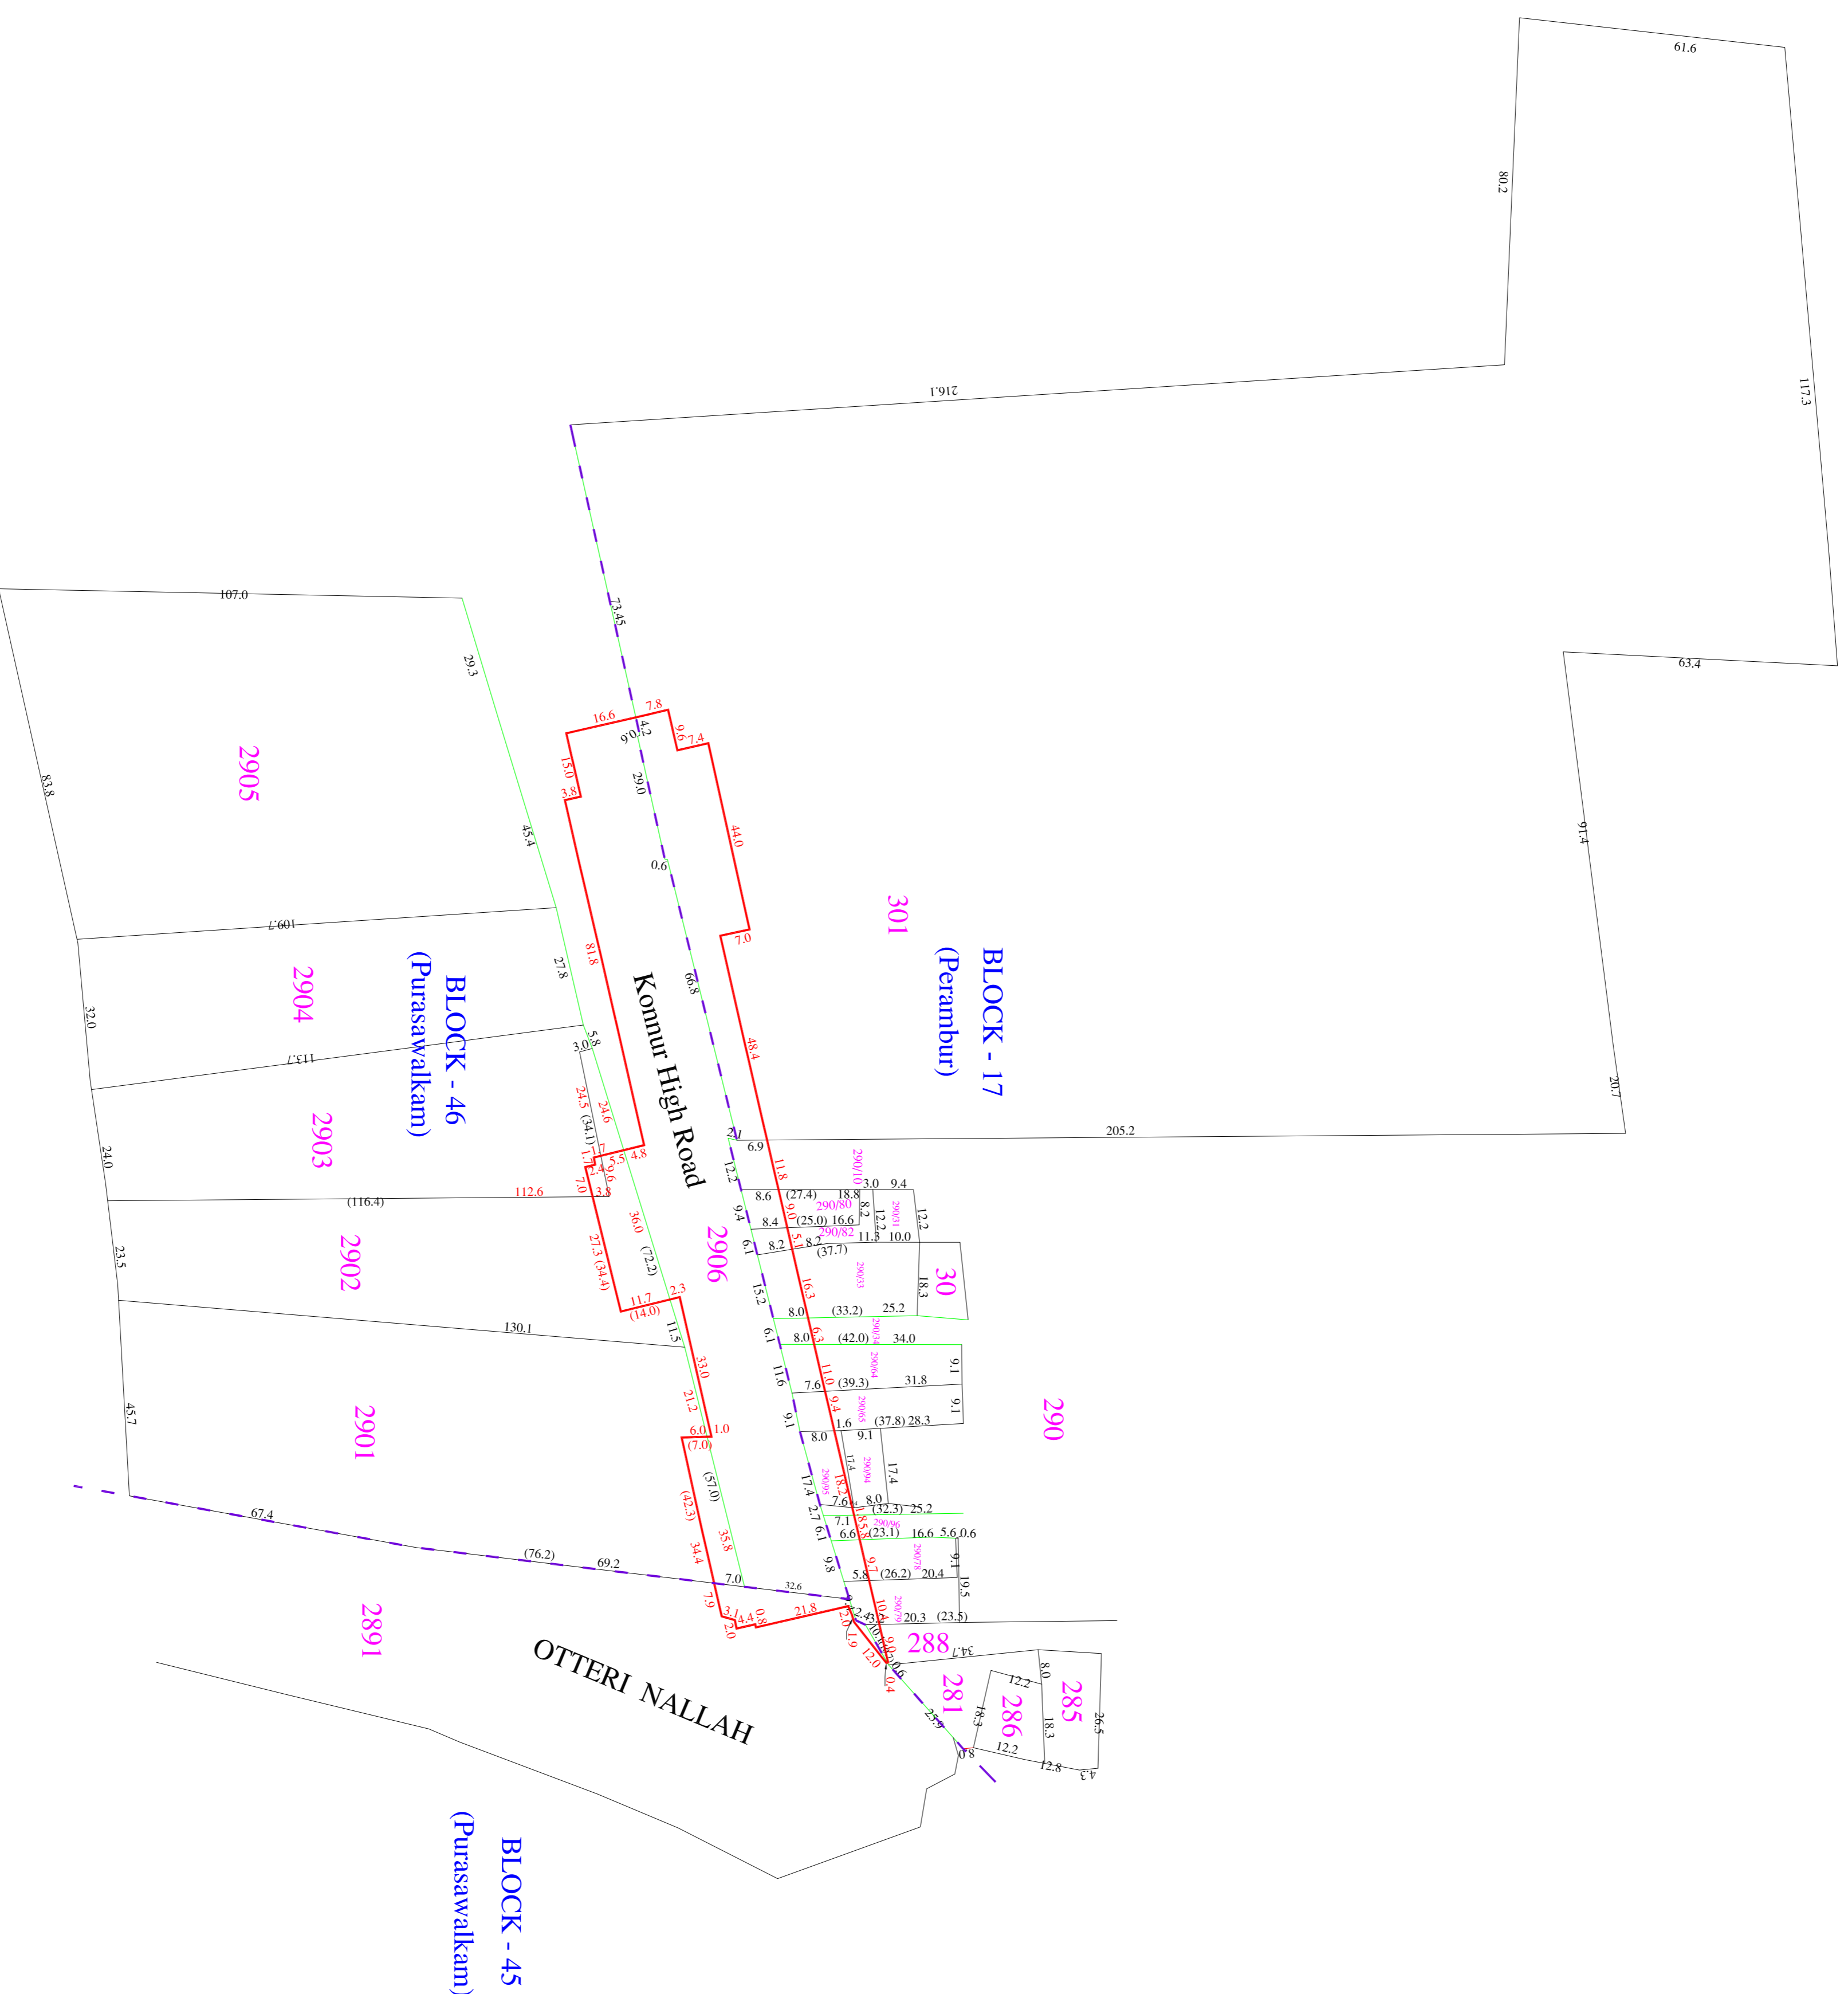


09. OTTERI

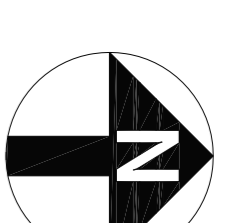


LEGEND

PROPOSED CMRL STATION BOUNDARY	— (Red line)
BLOCK BOUNDARY	- - - (Dashed purple line)
FIELD BOUNDARY	— (Solid purple line)
ROAD AND STREET BOUNDARY	— (Solid green line)

CLIENT : CHENNAI METRO RAIL LIMITED
 SURETY CONSULTANT : Prime Meridian Surveys Private Limited.



Admin Building, CMRL Depot,
 Poornamallee High Road,
 Koyambedu, Chennai - 600 107.
 Ptc. 044-23792000, Fax: 044-23792200,
 Email: chennai@metrorail@gmail.com

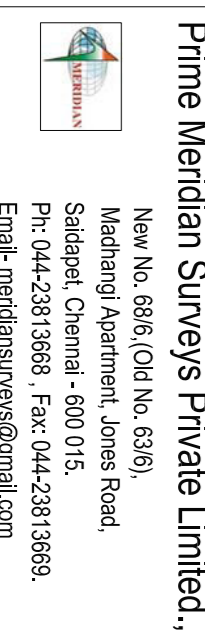

New No. 68/6 (Old No. 63/6),
 Madhavji Apartment, Jones Road,
 Saidapet, Chennai - 600 015.
 Ptc. 044-23813688, Fax: 044-23813689,
 Email: meridian@surveys@gmail.com

GENERAL NOTES:
 1. ALL DIMENSIONS ARE IN METER UNLESS OTHERWISE NOTED.

The drawing is to be used only for the purpose mentioned in the title block and shall not be used for any other purpose without the prior written consent of the consultant. The consultant shall not be responsible for any errors or omissions in the drawing.

REV.	DATE	DESCRIPTION

REV.	DATE	DESCRIPTION

CGM (UG) - CMRL

DESIGNED/DRAWN:
 CHECKED:
 G.SVA

CHENNAI METRO RAIL PROJECT PHASE - II	
TITLE :	OTTERI
DRAWING NAME:	LAND PLAN SCHEDULE
DRAWING NUMBER:	PMSPL/CMRL/PII/COR 3/STN/ILP/S/09
SHEET NO:	1 of 1
SHEET SIZE:	A1
SCALE:	1:1000
DRAWN DATE:	15/08/2018